



1. THE COPYRIGHT OF THIS DRAWING IS VESTED IN JOANNA JAMES LTD. AND IT MAY NOT BE REPRODUCED IN WHOLE OR PART OR USED FOR THE MANUFACTURE OF ANY ARTICLE WITHOUT THE EXPRESS PERMISSION OF THE COPYRIGHT HOLDERS.

2. WORK TO FIGURED DIMENSIONS ONLY.

3. THIS DRAWING IS TO BE READ IN CONJUNCTION WITH ALL RELEVANT ARCHITECTS, SERVICE ENGINEER'S AND YOURSPREADSHEETS DRAWINGS AND SPECIFICATIONS.

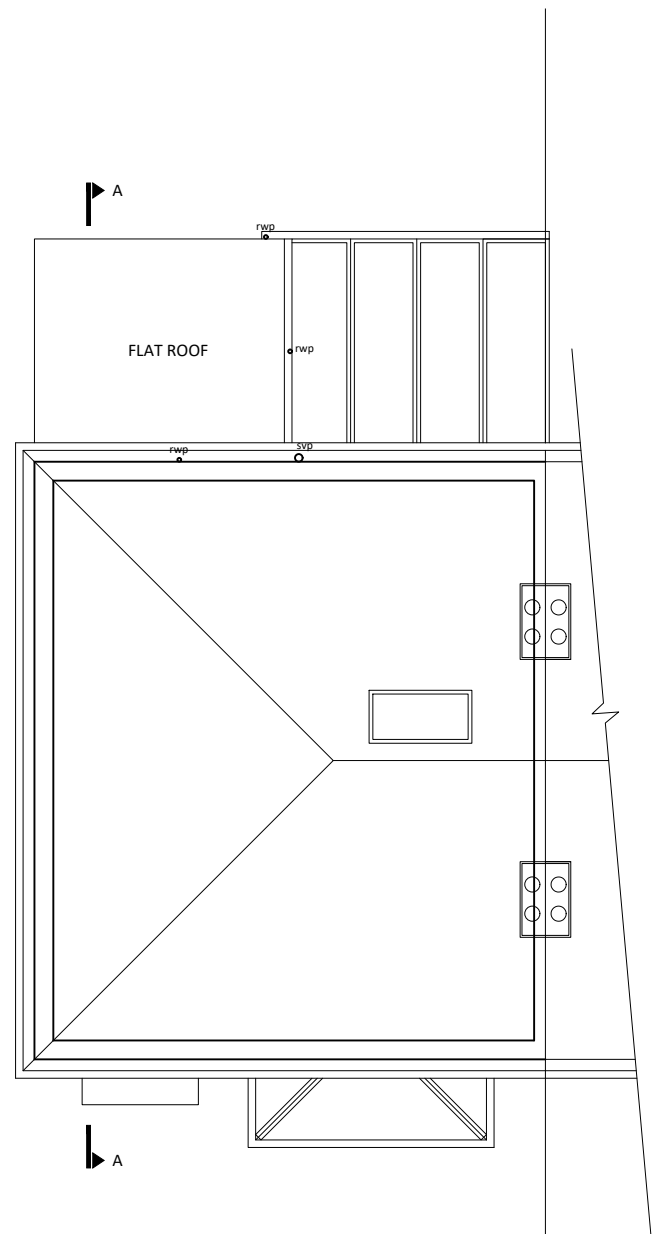

1 | ROOF PLAN
SCALE 1:100

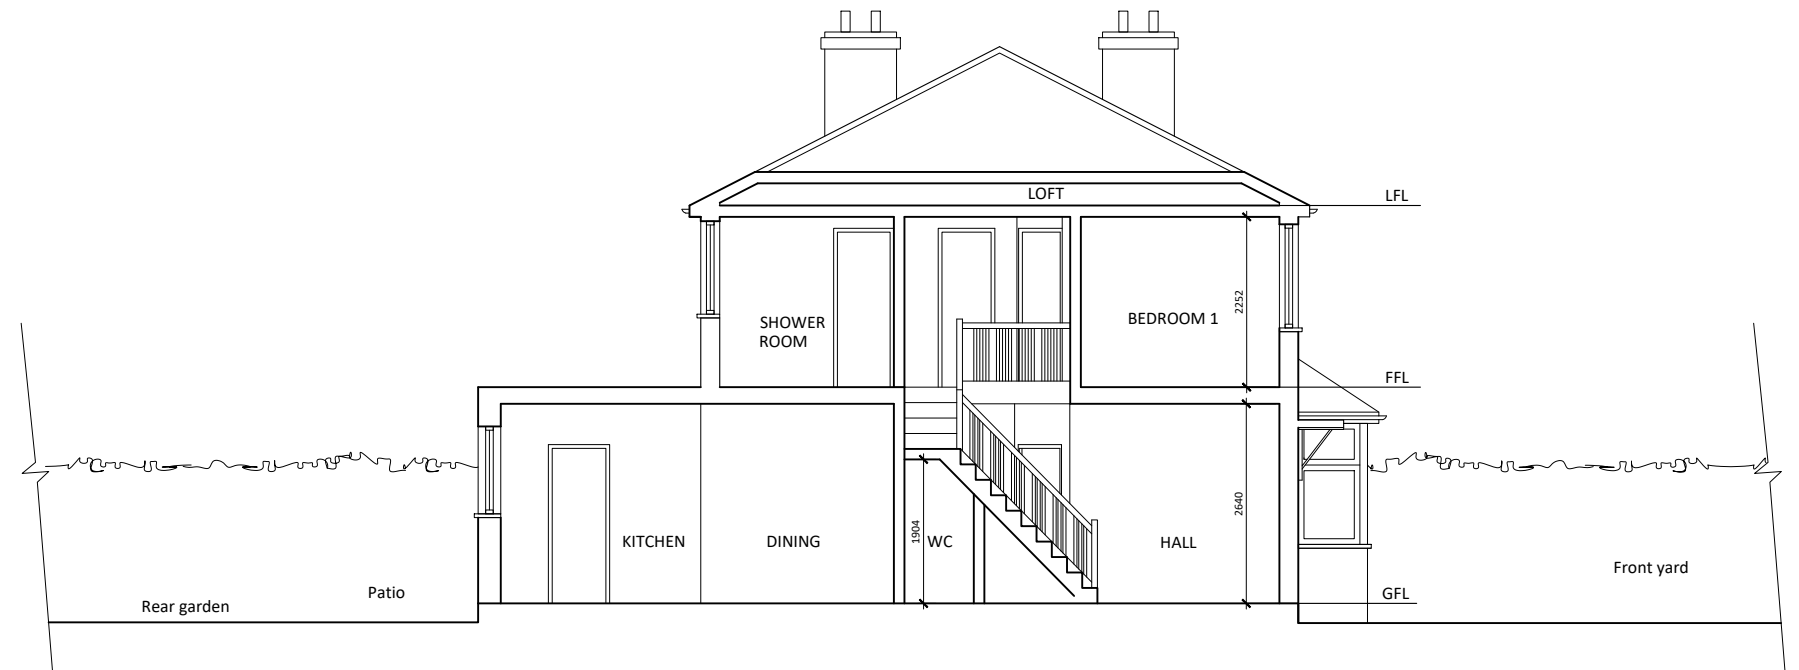

2 | SECTION A-A
SCALE 1:100

REV:	DESCRIPTION:	BY:	DATE:
STATUS:		PRELIMINARY	

JOANNA JAMES
 Joanna James Ltd.
 w. www.joanna-james.com
 e. info@joanna-james.com

CLIENT:	CLIENT'S NAME HERE 56 EXAMPLE ROAD LONDON EC1B 3AS
ARCHITECT:	ARCHITECT'S NAME HERE 124 EXAMPLE STREET BIRMINGHAM BR2 4FG

SITE:	PROJECT ADDRESS PROJECT ADDRESS LINE 2
-------	---

TITLE:	MEASURED SURVEY EXISTING DRAWINGS
--------	--------------------------------------

SCALE AT A3:	DATE:	DRAWN:	CHECKED:
1:100	03/08/2021	CCT	JJ
PROJECT NO:	DRAWING NO:	REVISION:	
24567	A3/248	-	